

**CONFIDENTIAL**

ALL INFORMATION CONTAINED WITHIN THIS DOCUMENT, IS THE EXCLUSIVE PROPERTY OF TECHNO METAL POST INC. ANY PARTIAL OR COMPLETE REPRODUCTION WITHOUT WRITTEN AUTHORIZATION FROM TECHNO METAL POST INC. IS STRICTLY PROHIBITED.

REVISIONS

DATE	DESCRIPTION	REV.

Client :

Client address :

NOT FOR CONSTRUCTION

Project :

Drawing : **TITRE**



Approved by :

Date : 2011-10-31

Scale : N/A

Drawing no: P3HD-Rev2-A-CAN

Page number : SHEET 1 OF 1

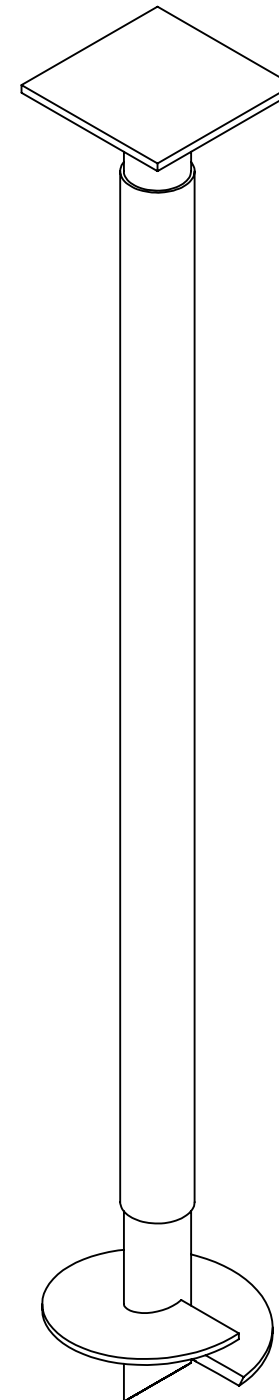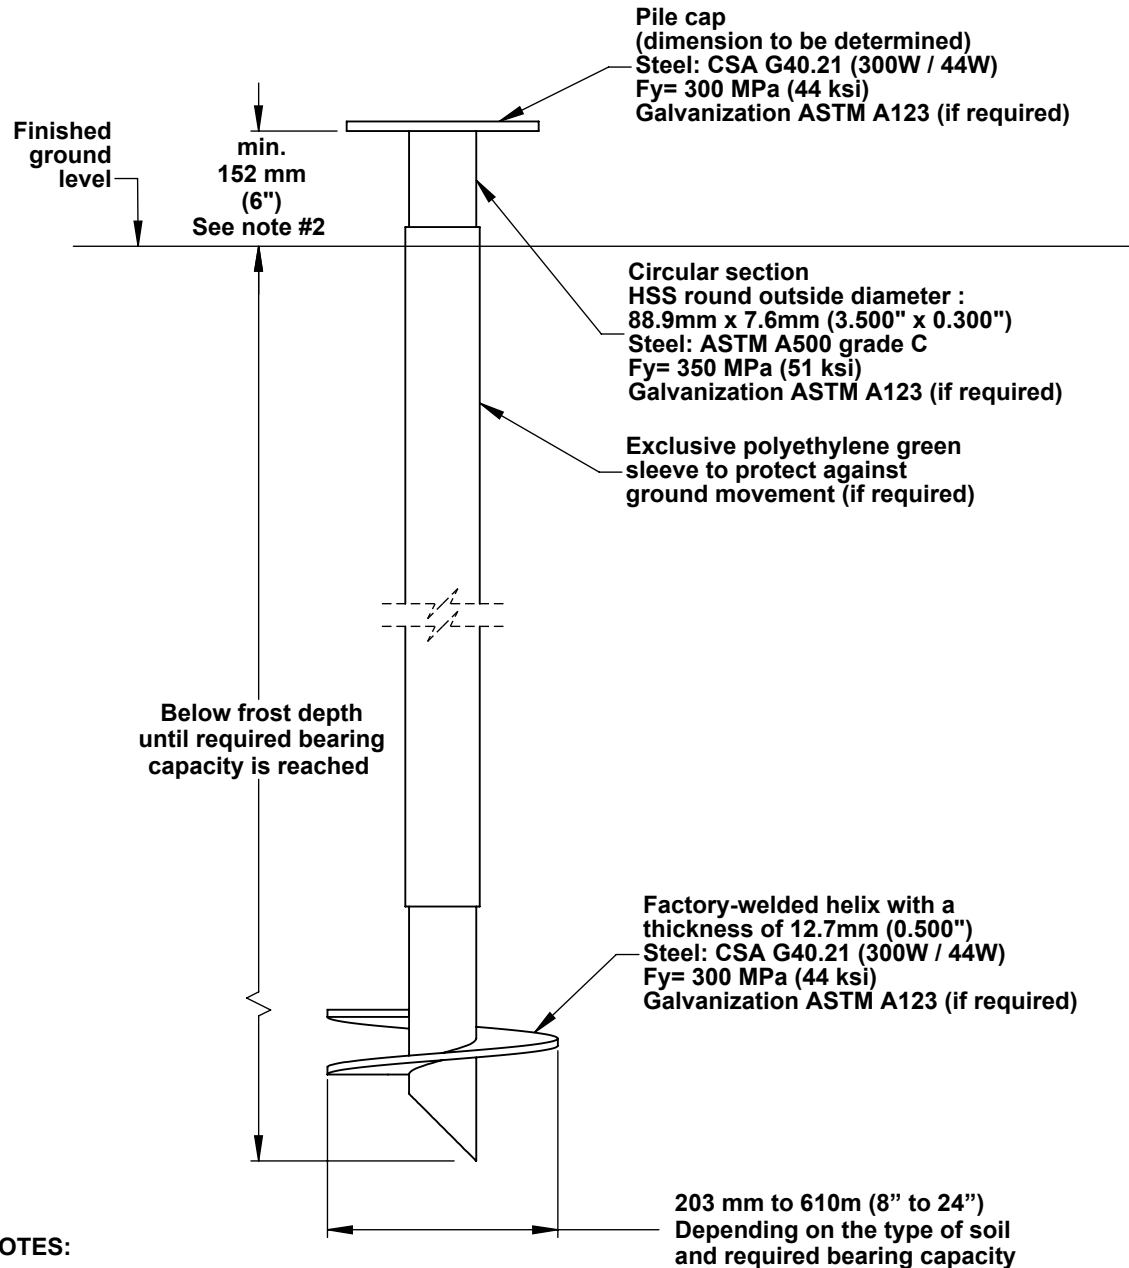

**NOTES:**

1. The designer must refer to the Techno Metal Post selection table regarding the bearing capacity of the piles.
2. The minimum height shown on the plan is appropriate for aboveground applications only.