

1700, Setlakwe Street  
 Thefford Mines (QC) G6G 8B2  
 CANADA  
 www.technometalpost.com

**CONFIDENTIAL**  
 THE INFORMATIONS CONTAINED  
 IN THIS DRAWING IS THE SOLE  
 PROPERTY OF TECHNO METAL POST INC.  
 ANY REPRODUCTION IN PART OR  
 AS A WHOLE WITHOUT THE WRITTEN  
 PERMISSION OF TECHNO METAL POST INC.  
 IS PROHIBITED

**REVISIONS**

DATE	DESCRIPTION	REV.
2013/06/27	Revised of load capacity	1
2020/10/22	Revised entire drawing.	2

Client :

Client address :

NOT FOR  
CONSTRUCTION



Project :

Drawing :  
**Techni Metal Post single helix  
 Model P3HD**

Approved by :

Date : 2011/10/31      Scale : N/A

Drawing no: P3HD-Rev2-A-USA      Page number : SHEET 1 OF 1

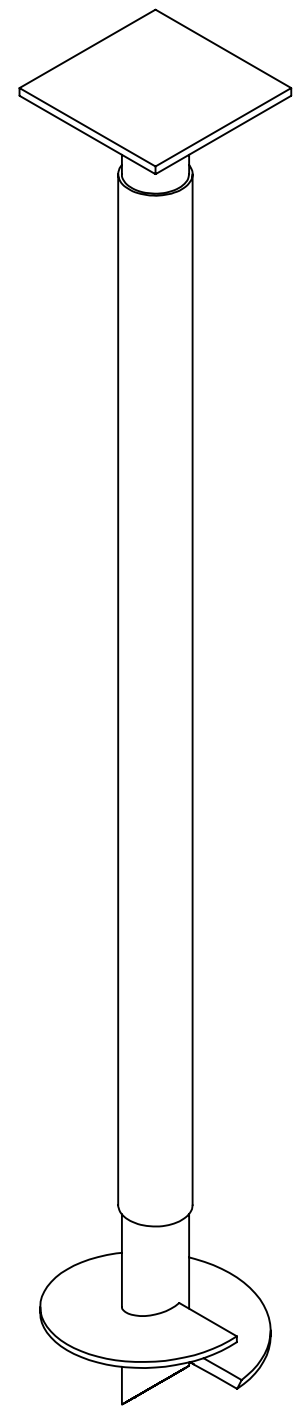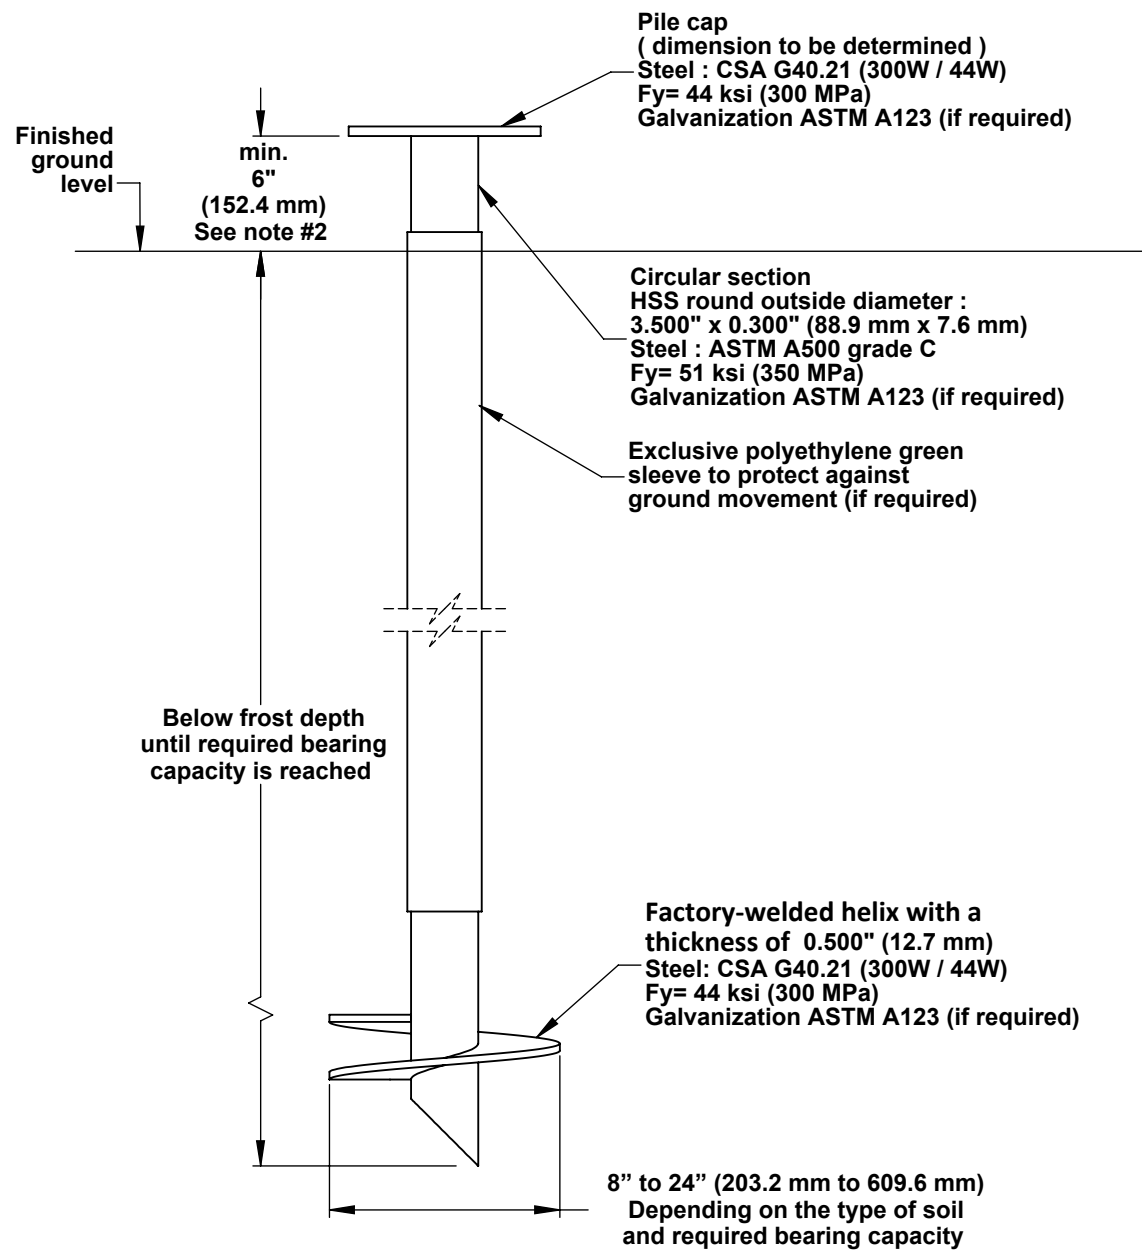

- NOTES:**
1. The designer must refer to the Techno Metal Post selection table regarding the bearing capacity of the piles.
  2. The minimum height shown on the plan is appropriate for aboveground applications only.